


LEVEL D  
Scale 1:200

COMMON

PROPERTY

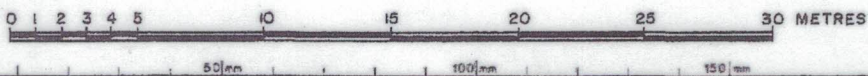


State copyright reserved

Insert Plan Number SP 128075

X VISITORS CARSPACES  
- Stairwell

Land Title Act 1994 : Land Act 1994  
Form 21A Version 1

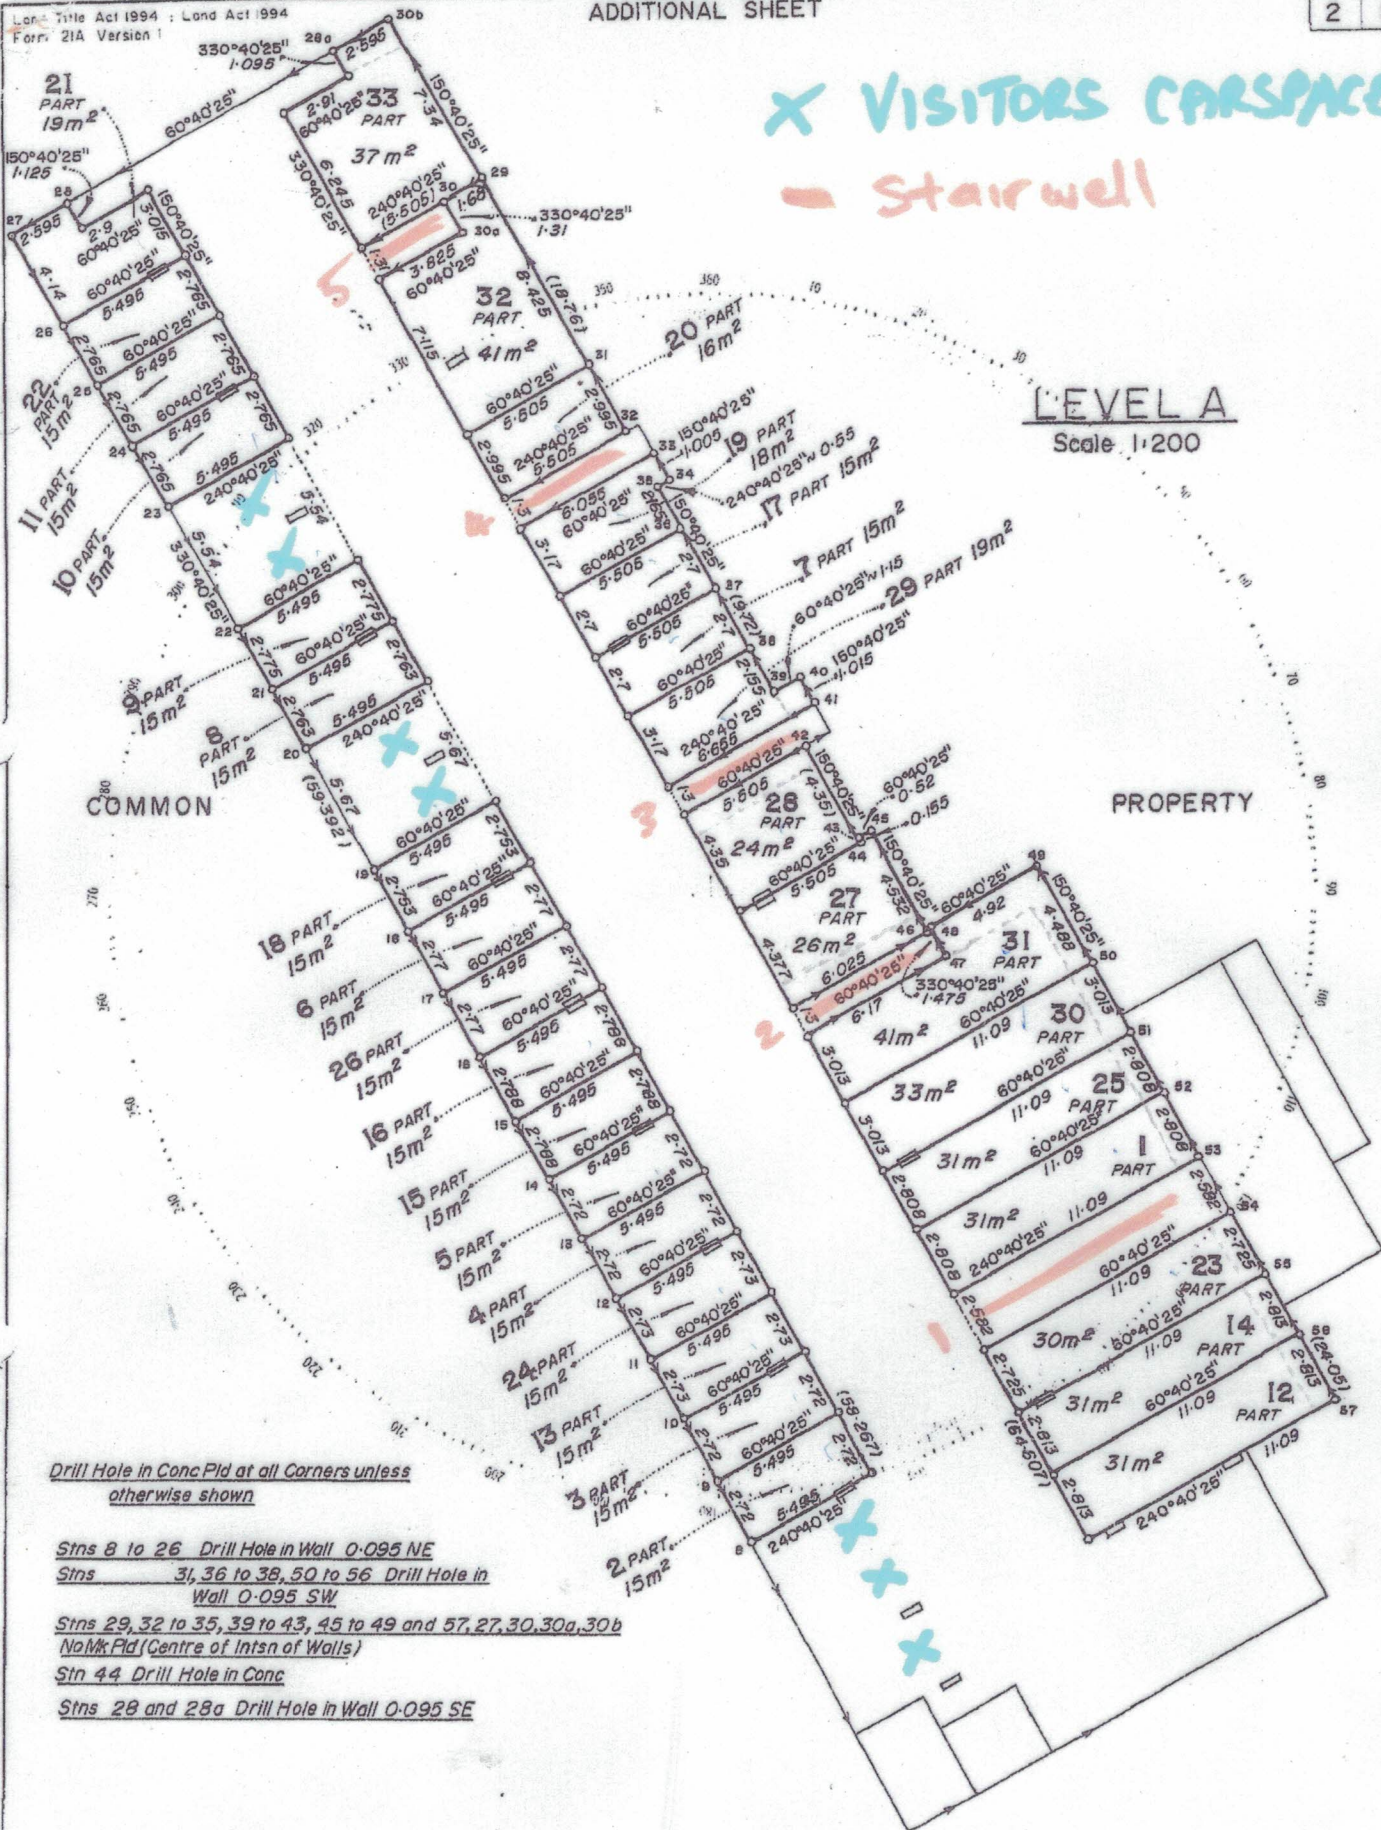

Drill Hole in Conc Pld at all Corners unless otherwise shown


Stns 8 to 26 Drill Hole in Wall 0-095 NE

Stns 31, 36 to 38, 50 to 56 Drill Hole in Wall 0-095 SW

Stns 29, 32 to 35, 39 to 43, 45 to 49 and 57, 27, 30, 30a, 30b No/Wk Pld (Centre of Intsn of Walls)

Stn 44 Drill Hole in Conc

Stns 28 and 28a Drill Hole in Wall 0-095 SE

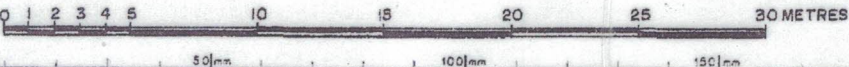

State copyright reserved

Insert Pign Number SP 128075